

Overall infrastructure facilities in the campus:-

Sl. No.	Particulars	No of Rooms
01	Class room	05
02	Staff room	01
03	Office room	03
04	Principals room	01
05	Store room	01
06	Girls common room	01
07	Boys common room	01
08	Visitors room	01
09	Multi-purpose room/Auditorium	01
10	Library	01
11	Reading room	01
12	Geography Laboratory	01
13	Psychological laboratory	01
14	ICT room/Computer Lab	01
15	Boys Hostel	01
16	Two storied building under construction	
17	Canteen	01
18	CCTV	04



DETAILED PROJECT REPORT


ACADEMIC BUILDING

(ADDITIONAL CLASSROOM EACH 100 CAPACITY)


ATTACHED TO GOVT. CTE COLLEGE

AT

TENGAPARA, KOKRAJHAR (BTC)

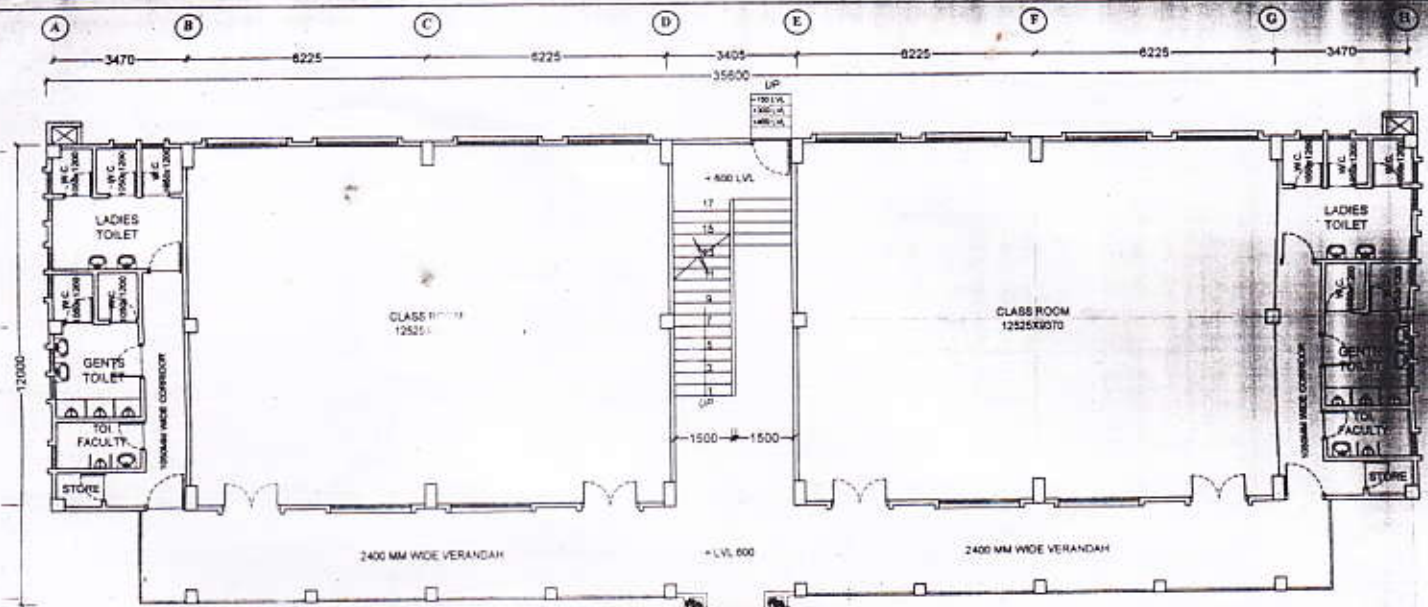

GROUND FLOOR PLAN
AREA= 432.00 M2

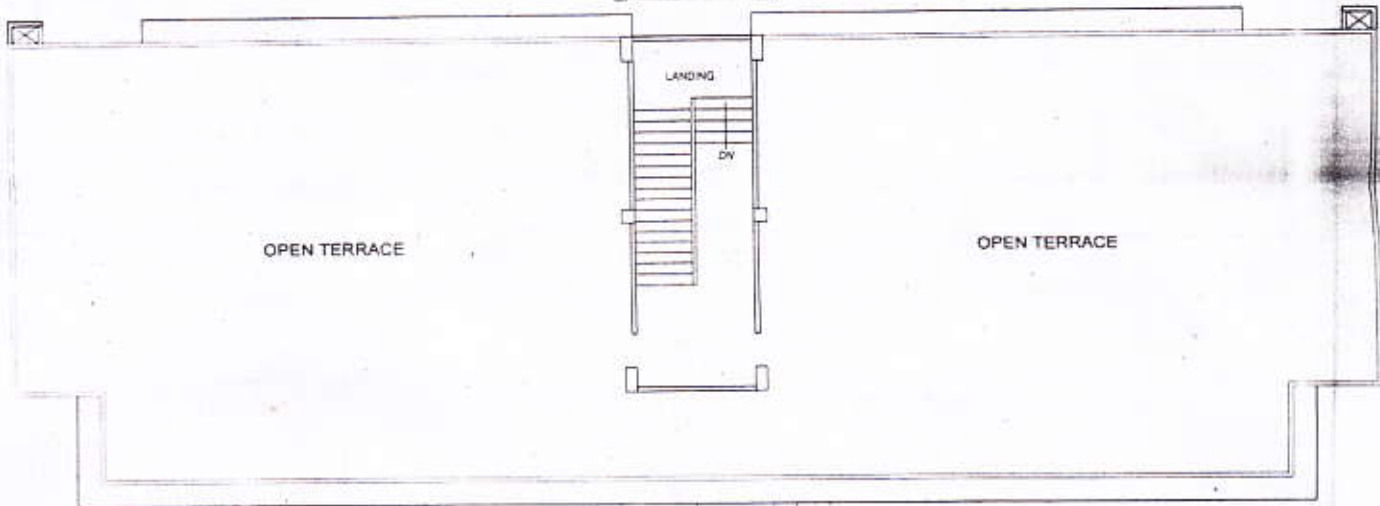

TERRACE FLOOR PLAN



FRONT ELEVATION

CLIENT: EXECUTIVE ENGINEER AND BUILDING DIVISION	PROJECT LOCATION: KOKRAJHAR, ASSAM	APP BY: G.B	
DESCRIPTION: CONSTRUCTION OF RCC THREE STORED PROVISION ACADEMIC BUILDING (ADDITIONAL CLASS ROOM EACH 125 CAPACITY) ATTACHED TO GOVT CTE COLLEGE AT TENGAPARA, KOKRAJHAR DIST.	DRAWING CONTENT: GROUND AND TERRACE FLOOR PLAN AND FRONT ELEVATION	DRAWN: R.B	
SITE: TENGAPARA	REVISORS:	DATE: 18.5.2017	
ACTY: EXECUTIVE ENGINEER AND BUILDING DIVISION	REMARKS:	SCALE: 1:100	
		PROJECT NO: 12345	

Junior Engineer (P.W.D.)

Asst. Engineer (P.W.D.)

Asst. Engineer (P.W.D.)